
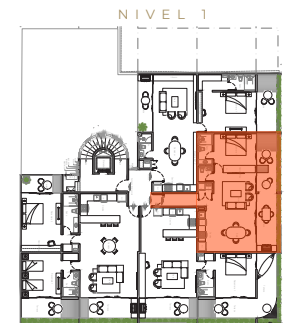
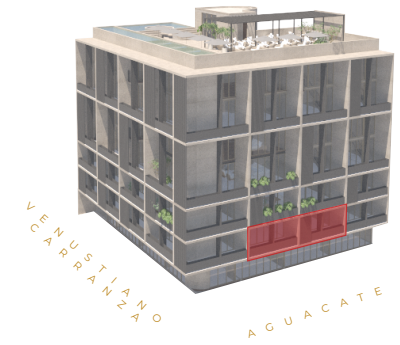


VARIA LIVING

designed to inspire

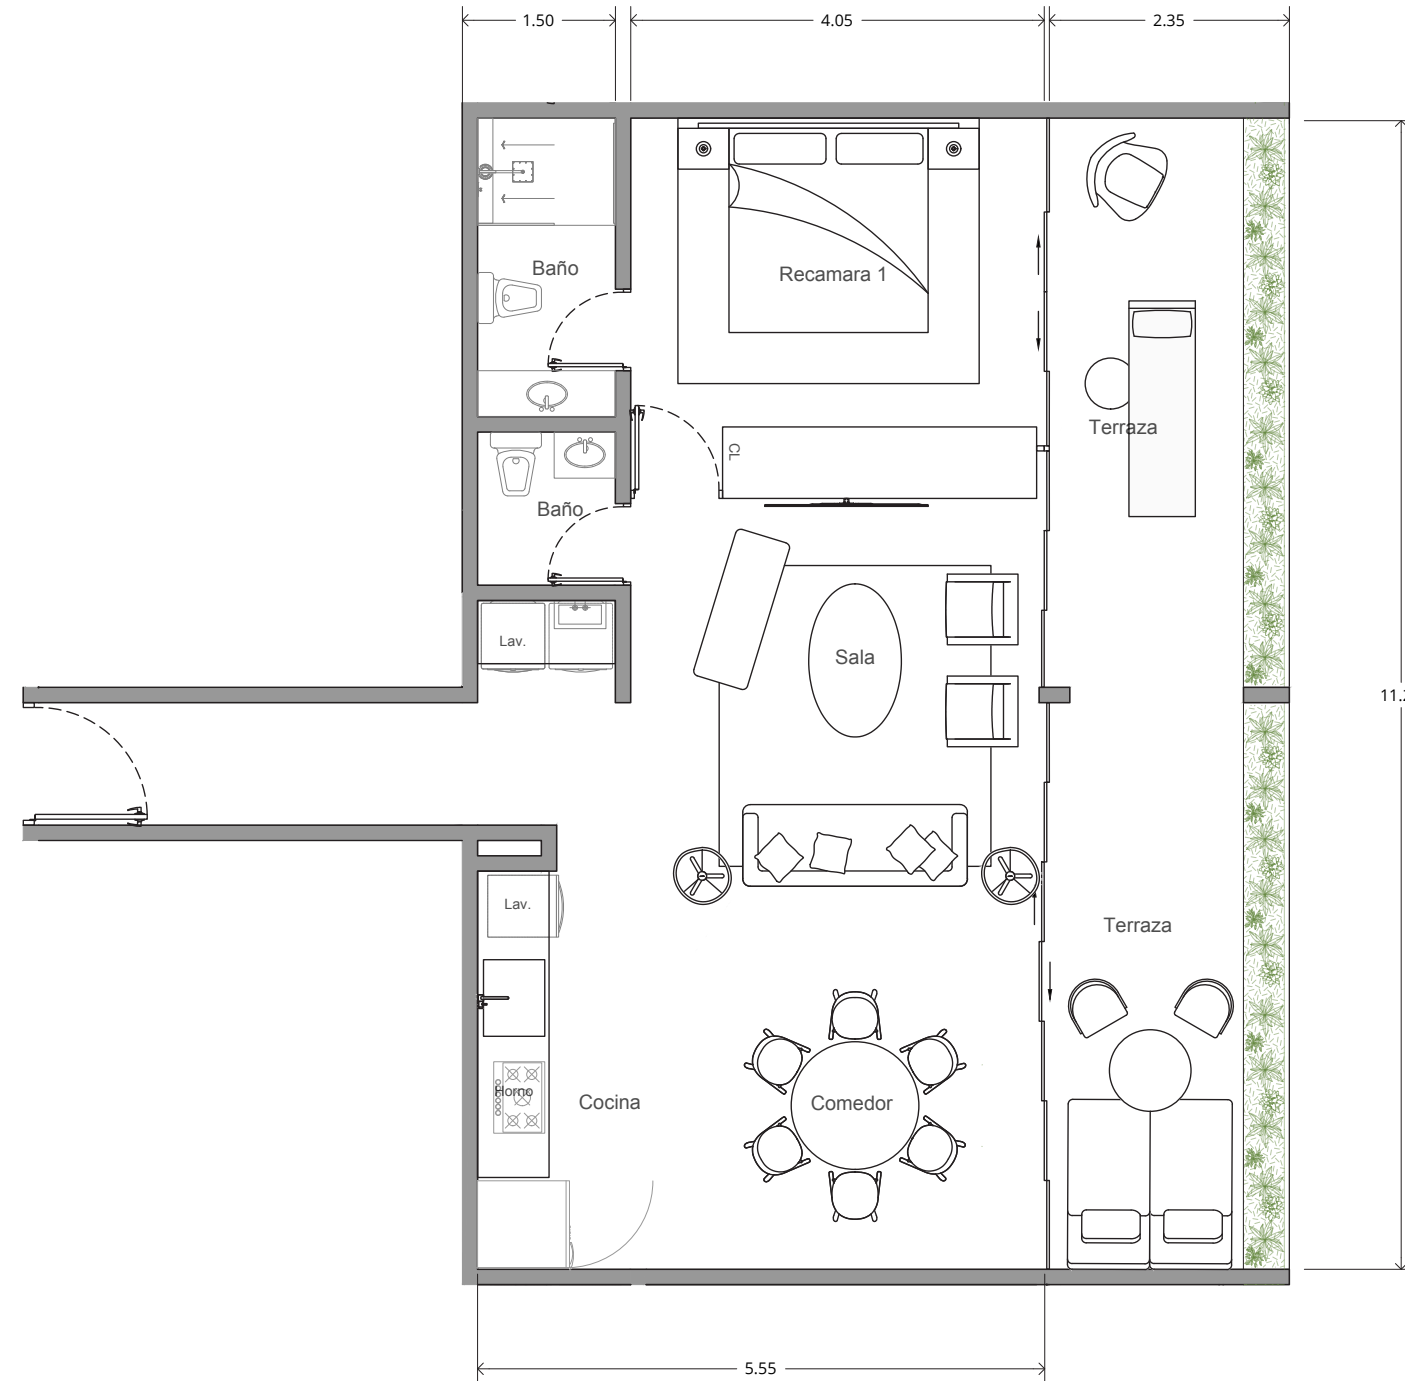

DEPARTAMENTO 102

ÁREA INTERIOR	70.44 M ²
ÁREA EXTERIOR	27.54 M ²
ÁREA TOTAL	97.98 M ²

* SPECIFICATIONS: THESE PLANS MAY BE SUBJECT TO MINOR CHANGES AND/OR SMALL ADJUSTMENTS IN MEASUREMENTS, DIMENSION AND LAYOUTS DUE TO TECHNICAL IN THE COURSE OF THE PHYSICAL CONSTRUCTION

DESARROLLADORA
X WHITE GROUP

DISEÑO
**MAURICIO CEBALLOS
X ARCHITECTS**

VENTAS

ELEGORN REALTORS
VALI ARTA - NAVARIT

*MOBILIARIO DECORATIVO NO INCLUIDO
CONTRABARRA NO INCLUIDA
MUEBLE GRILL/ GRILL NO INCLUIDO

* ESPECIFICACIONES: ESTOS PLANOS PUEDEN TENER AJUSTES Y/O MODIFICACIONES EN MEDIDAS, COLINDANCIAS Y DISTRIBUCIÓN POR RAZONES TÉCNICAS PRESENTADAS EN LA EJECUCIÓN DE LA OBRA.