
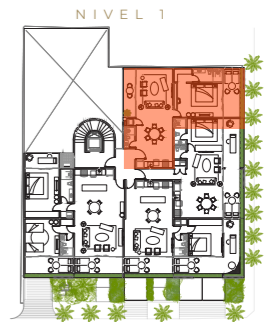
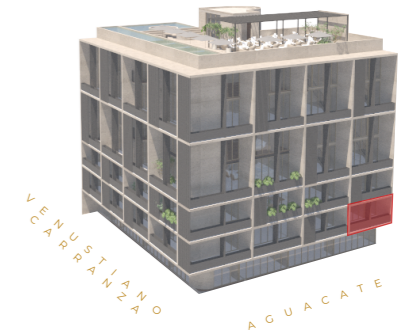


VARIA LIVING

designed to inspire

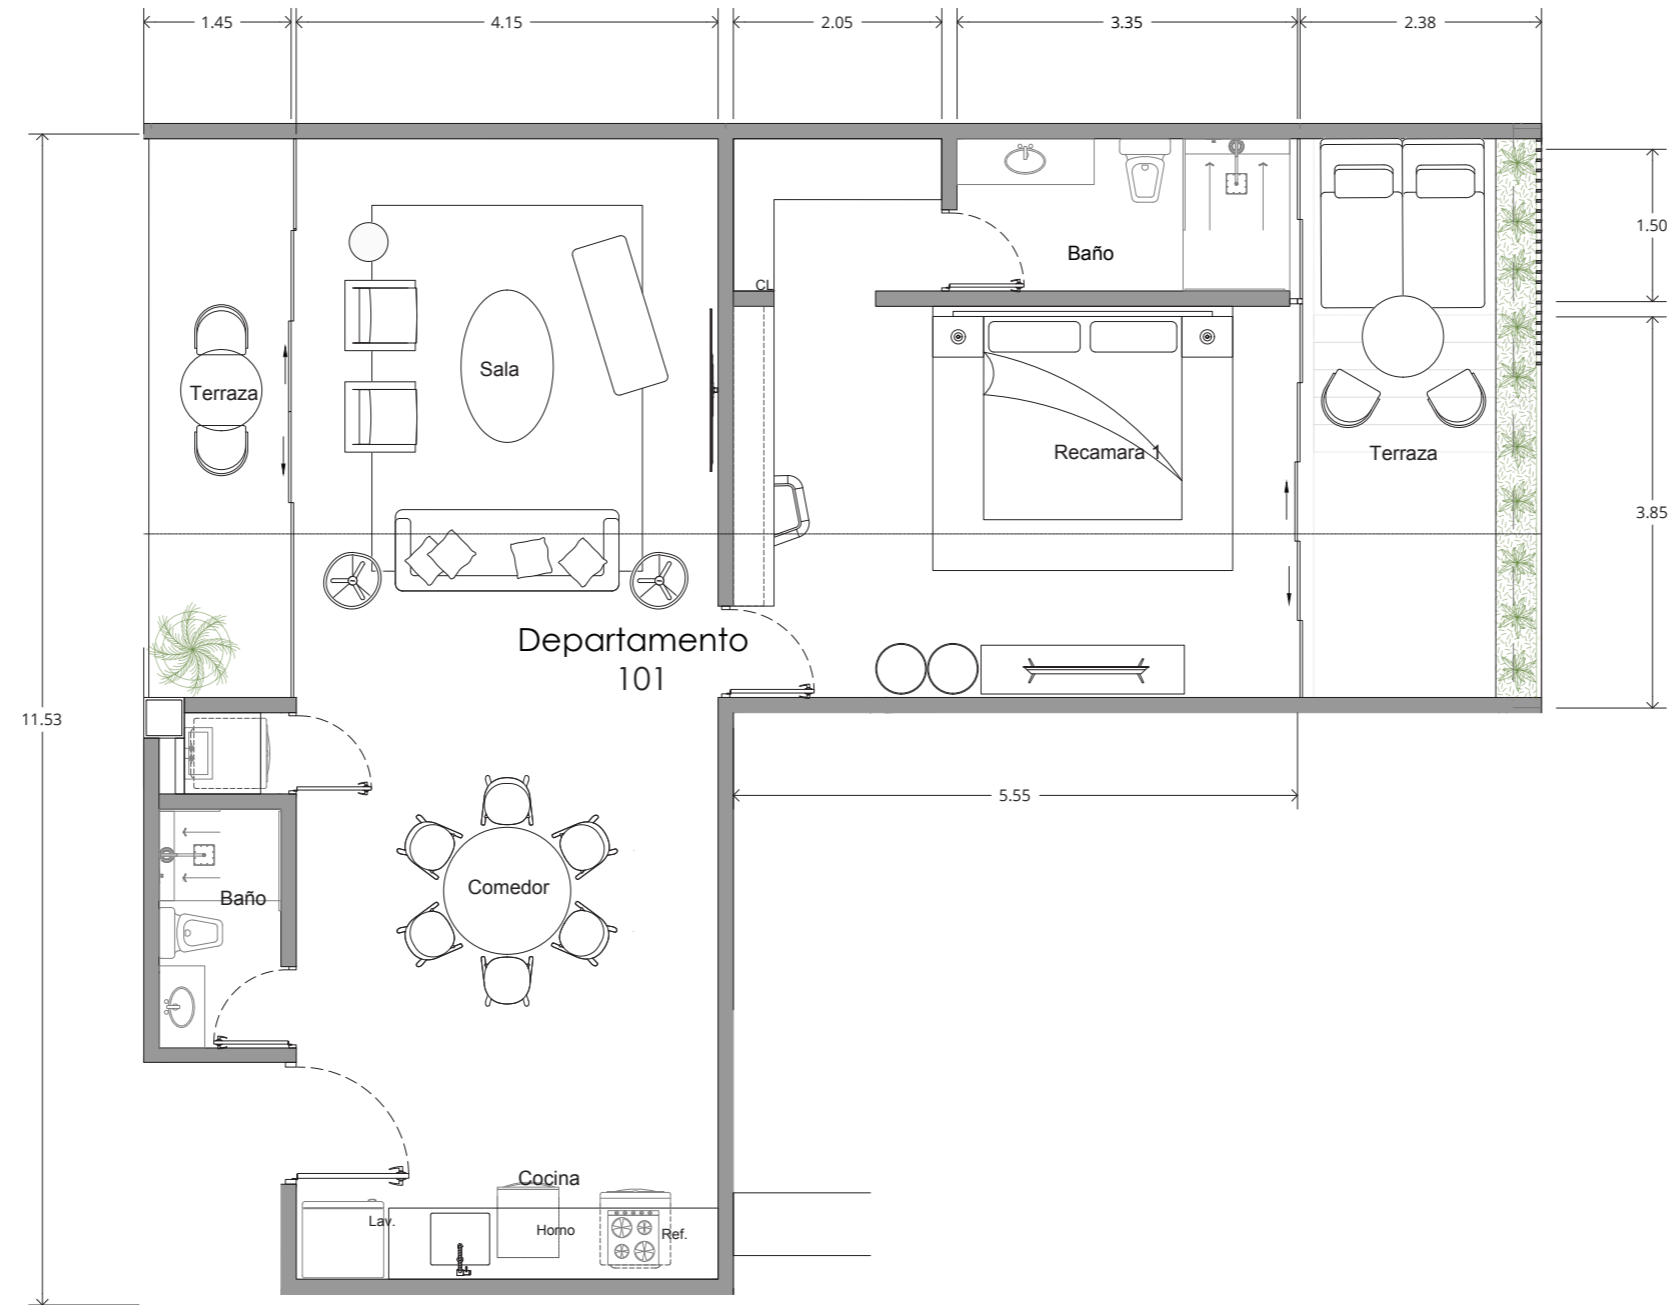

DEPARTAMENTO 101

ÁREA INTERIOR	86.88 M ²
ÁREA EXTERIOR	22.37 M ²
ÁREA TOTAL	109.25 M ²

* SPECIFICATIONS: THESE PLANS MAY BE SUBJECT TO MINOR CHANGES AND/OR SMALL ADJUSTMENTS IN MEASUREMENTS, DIMENSION AND LAYOUTS DUE TO TECHNICAL IN THE COURSE OF THE PHYSICAL CONSTRUCTION

* MOBILIARIO DECORATIVO NO INCLUIDO
CONTRABARRA NO INCLUIDA
MUEBLE GRILL/ GRILL NO INCLUIDO

DESARROLLADORA
X WHITE GROUP

DISEÑO
MAURICIO CEBALLOS X ARCHITECTS

VENTAS
EL ENGORN REALTORS
VALI ARTA - NAVARIT

* ESPECIFICACIONES: ESTOS PLANOS PUEDEN TENER AJUSTES Y/O MODIFICACIONES EN MEDIDAS, COLINDANCIAS Y DISTRIBUCIÓN POR RAZONES TÉCNICAS PRESENTADAS EN LA EJECUCIÓN DE LA OBRA.