
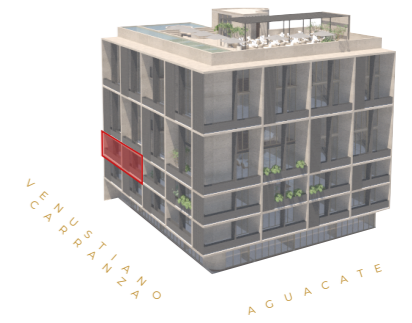


VARIA LIVING

designed to inspire

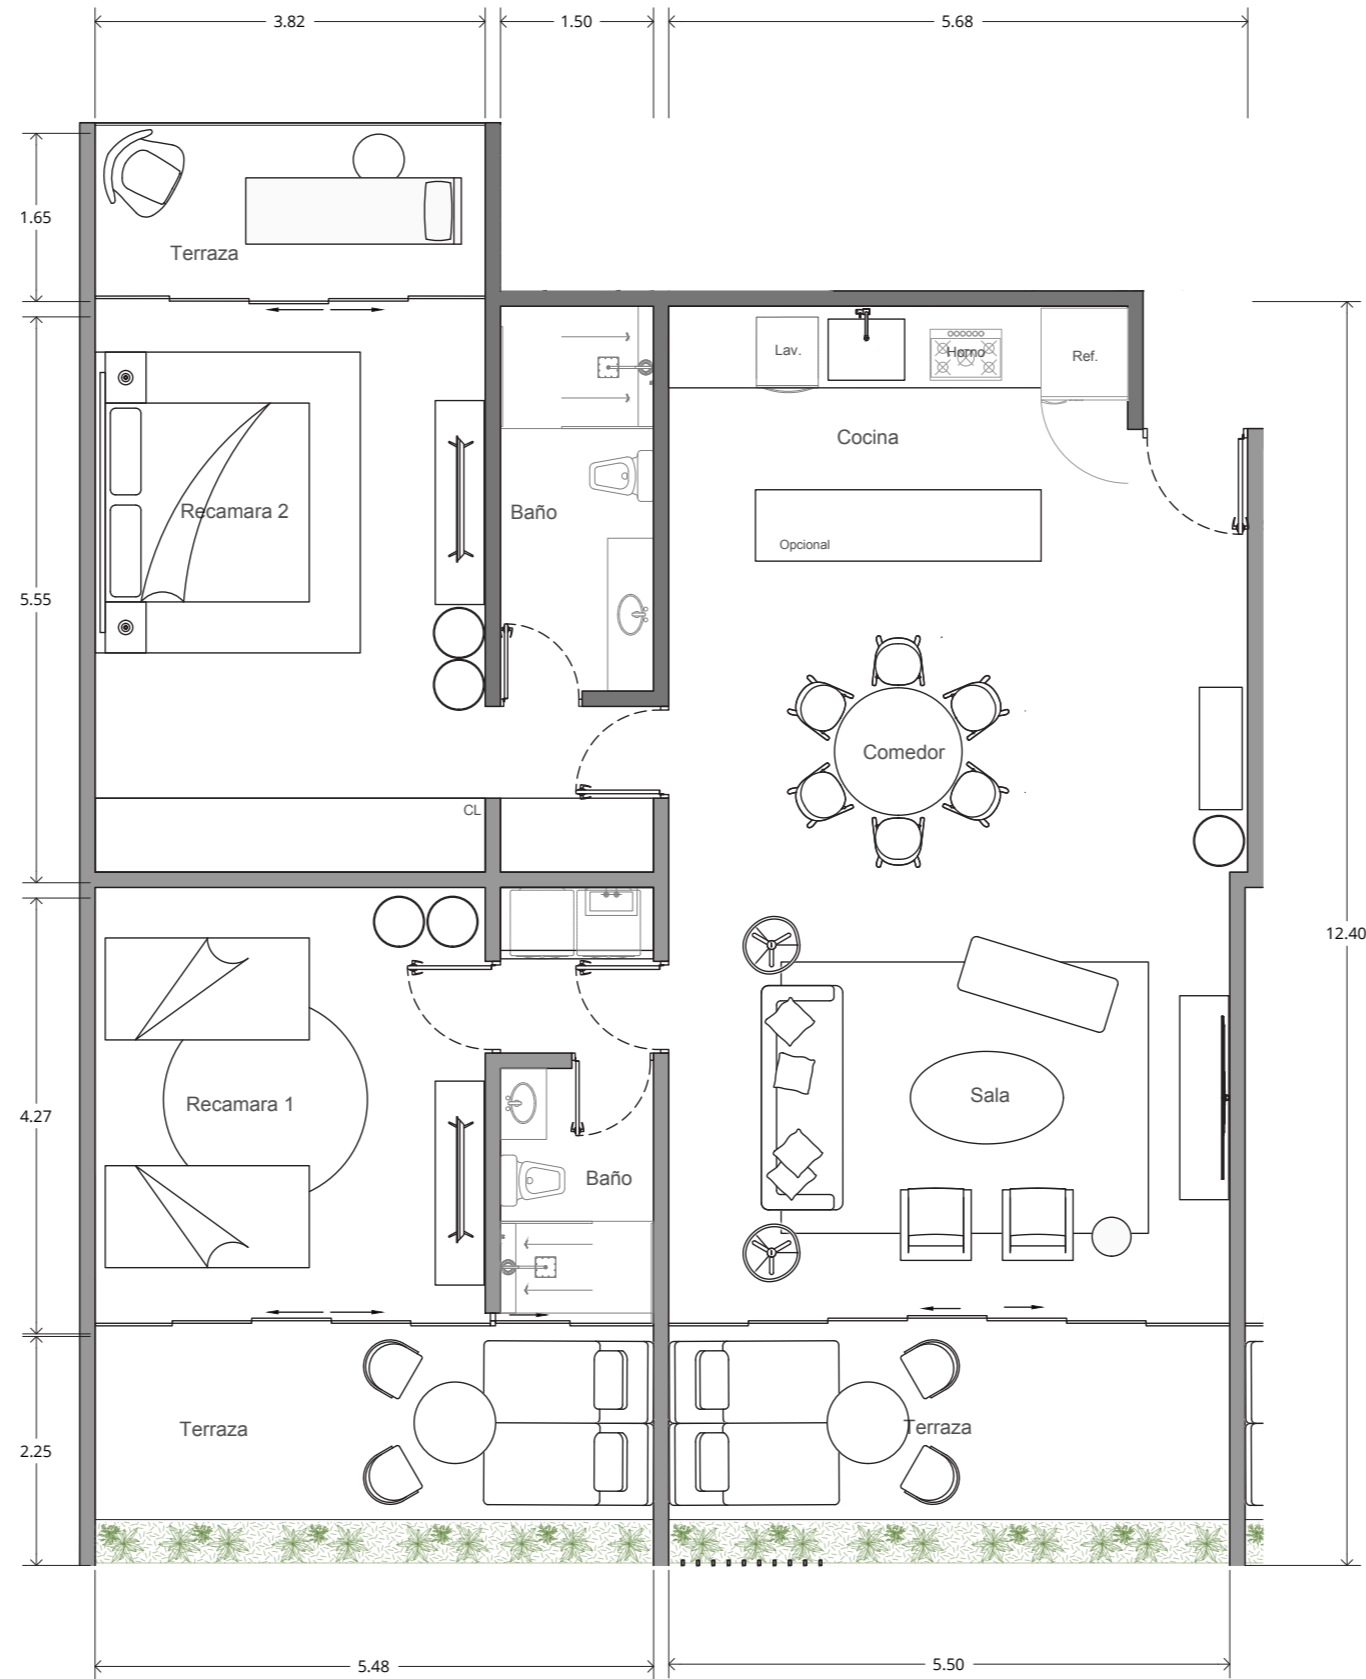

DEPARTAMENTO 204

ÁREA INTERIOR 112.87M²
 ÁREA EXTERIOR 33.91M²
 ÁREA TOTAL 146.78 M²

* SPECIFICATIONS: THESE PLANS MAY BE SUBJECT TO MINOR CHANGES AND/OR SMALL ADJUSTMENTS IN MEASUREMENTS, DIMENSION AND LAYOUTS DUE TO TECHNICAL IN THE COURSE OF THE PHYSICAL CONSTRUCTION

DESARROLLADORA
WHITE GROUP

DISEÑO
MAURICIO CEBALLOS
X ARCHITECTS

*MOBILIARIO DECORATIVO NO INCLUIDO
 CONTRABARRA NO INCLUIDA
 MUEBLE GRILL/ GRILL NO INCLUIDO

VENTAS

 ELEGORN REALTORS
 VALI ARTA - NAVARIT

* ESPECIFICACIONES: ESTOS PLANOS PUEDEN TENER AJUSTES Y/O MODIFICACIONES EN MEDIDAS, COLINDANCIAS Y DISTRIBUCIÓN POR RAZONES TÉCNICAS PRESENTADAS EN LA EJECUCIÓN DE LA OBRA.